


Plan

Scale 1 : 30

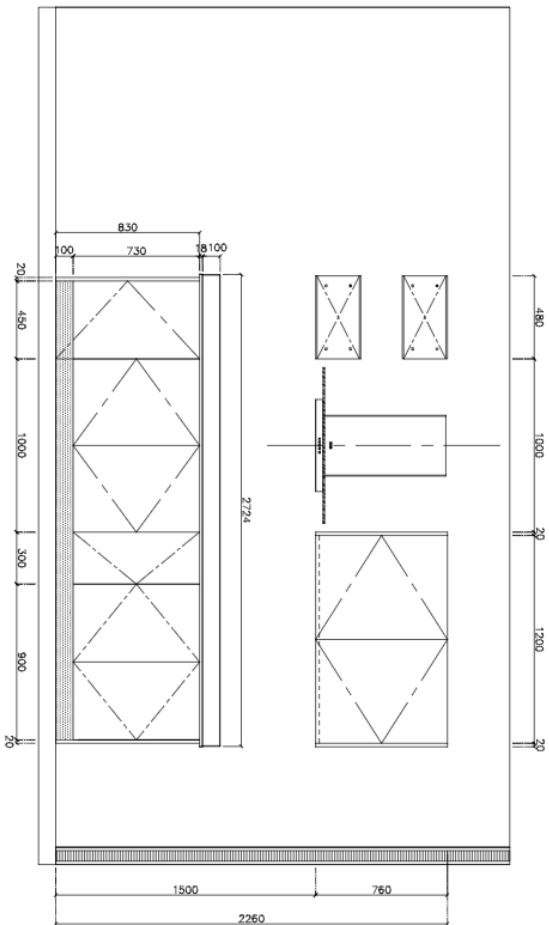

Elevation A

Scale 1 : 30



SCG Building Materials Co., Ltd.
Kitchen Solution

41 Moo 7 Nongnong, Nongphak,
Sumburi 18140 Thailand
Tel. 086-3736359

PROJECT :

SILVANA - S
(I-Shape)

OWNER :

LOCATION :

INTERIOR DESIGNER :

Alicha

DRAWING BY :

Pankat Waruthip

RE-CHECKED1 BY :

RE-CHECKED2 BY :

APPROVED BY :

DATE : 03/07/2014

REVISE :

SCALE : A3

DRAWING TITLE :

Plan & Elevation

PAGE - ID :

01