

PROJECT :
SILVANA - M
(L-Shape)

OWNER :

LOCATION :

INTERIOR DESIGNER :

DRAWING BY :
Pankat Waruthip

RE-CHECKED1 BY :

RE-CHECKED2 BY :

APPROVED BY :

DATE : 03/07/2014


REVISE :

SCALE : A3

DRAWING TITLE :


Plan & Elavetion

PAGE - ID :

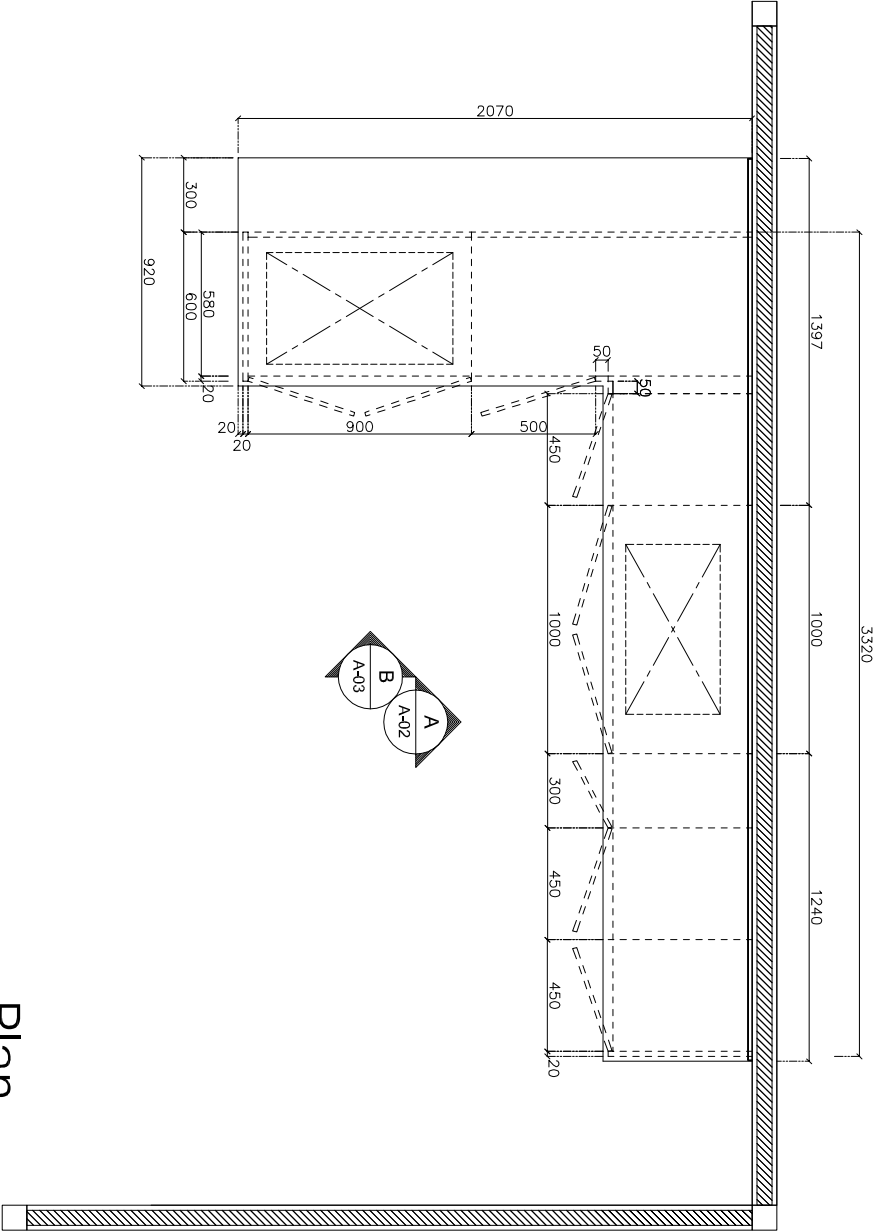

Plan

Scale 1 : 30

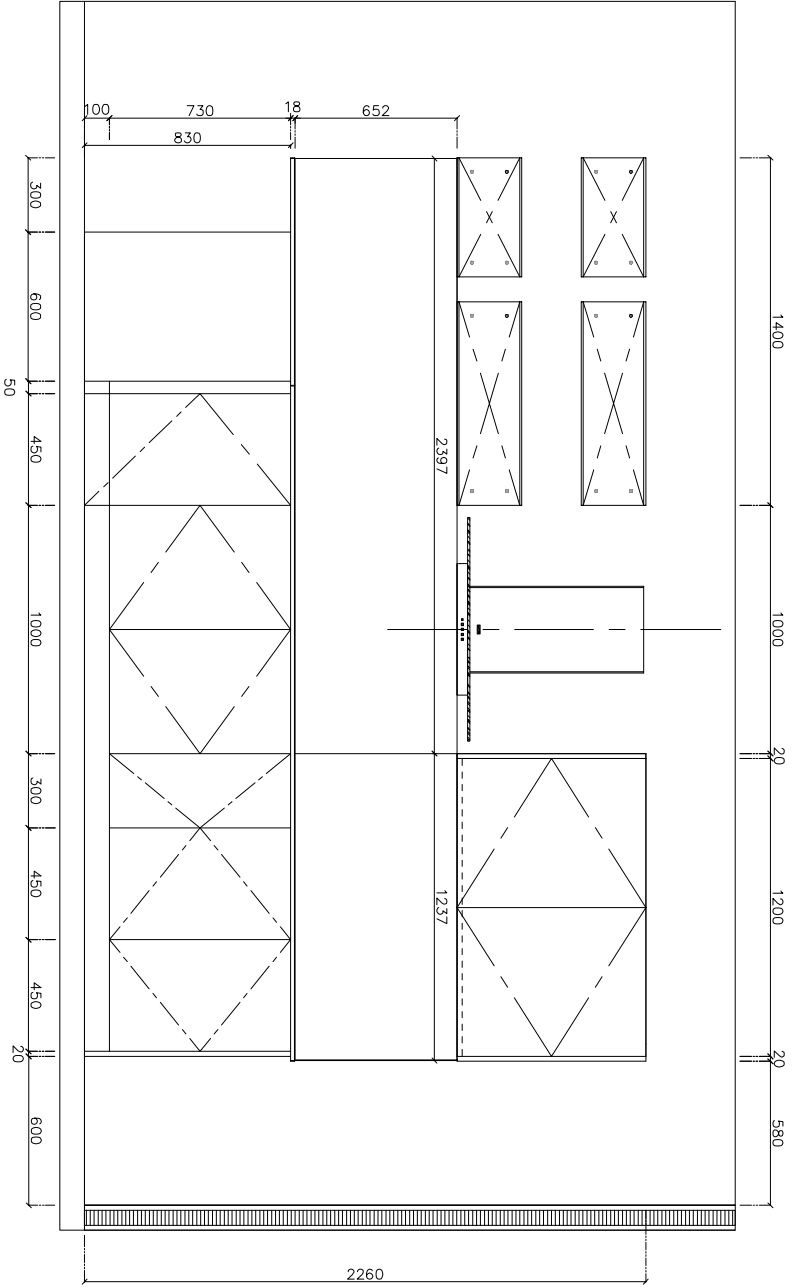

Elevation A

Scale 1 : 30